



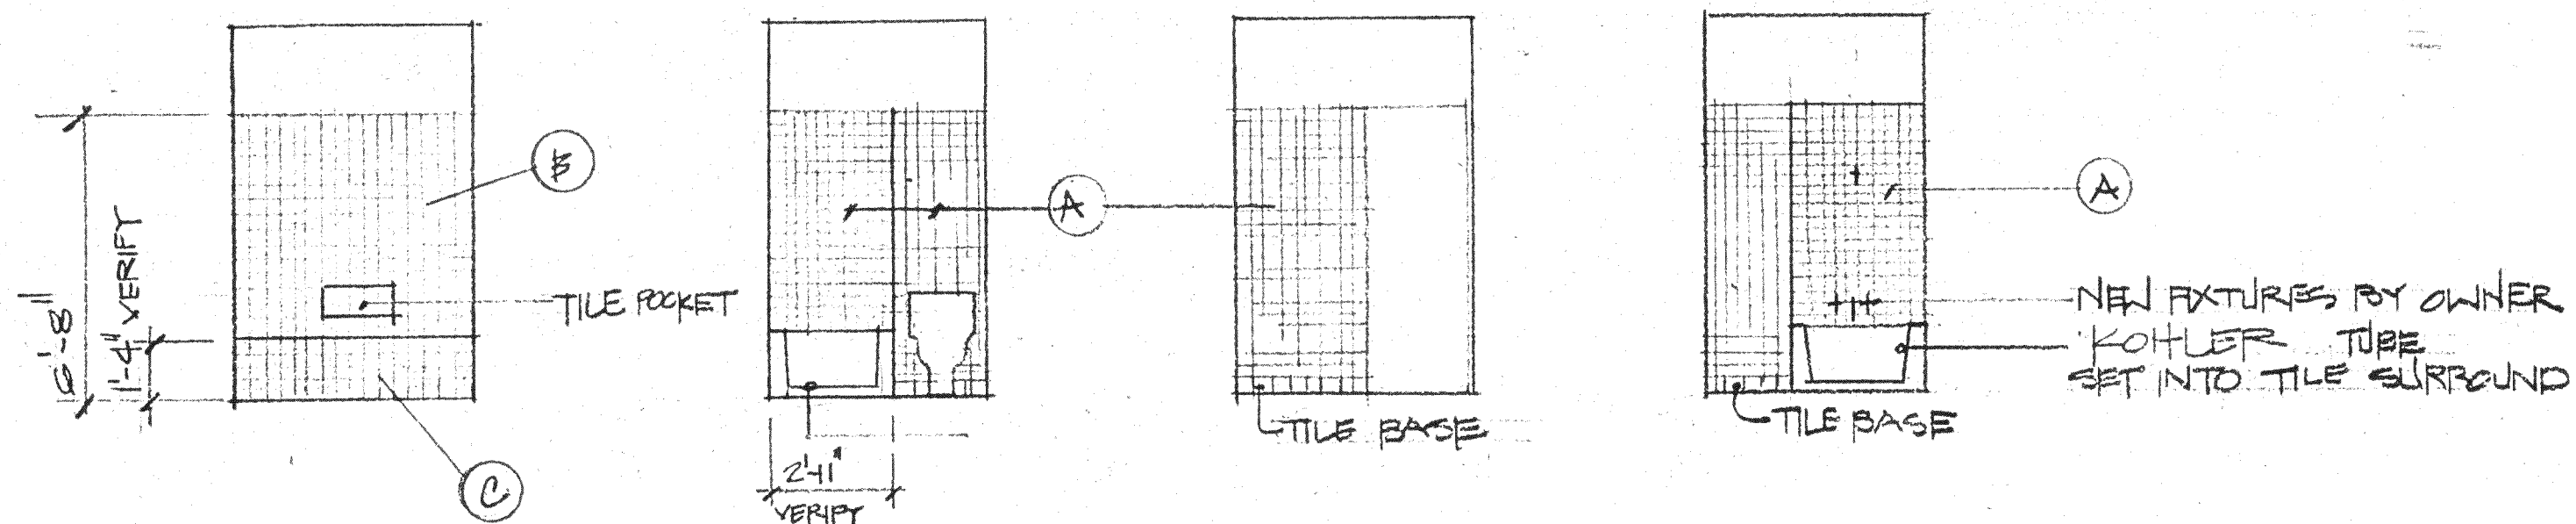

ELEVATIONS

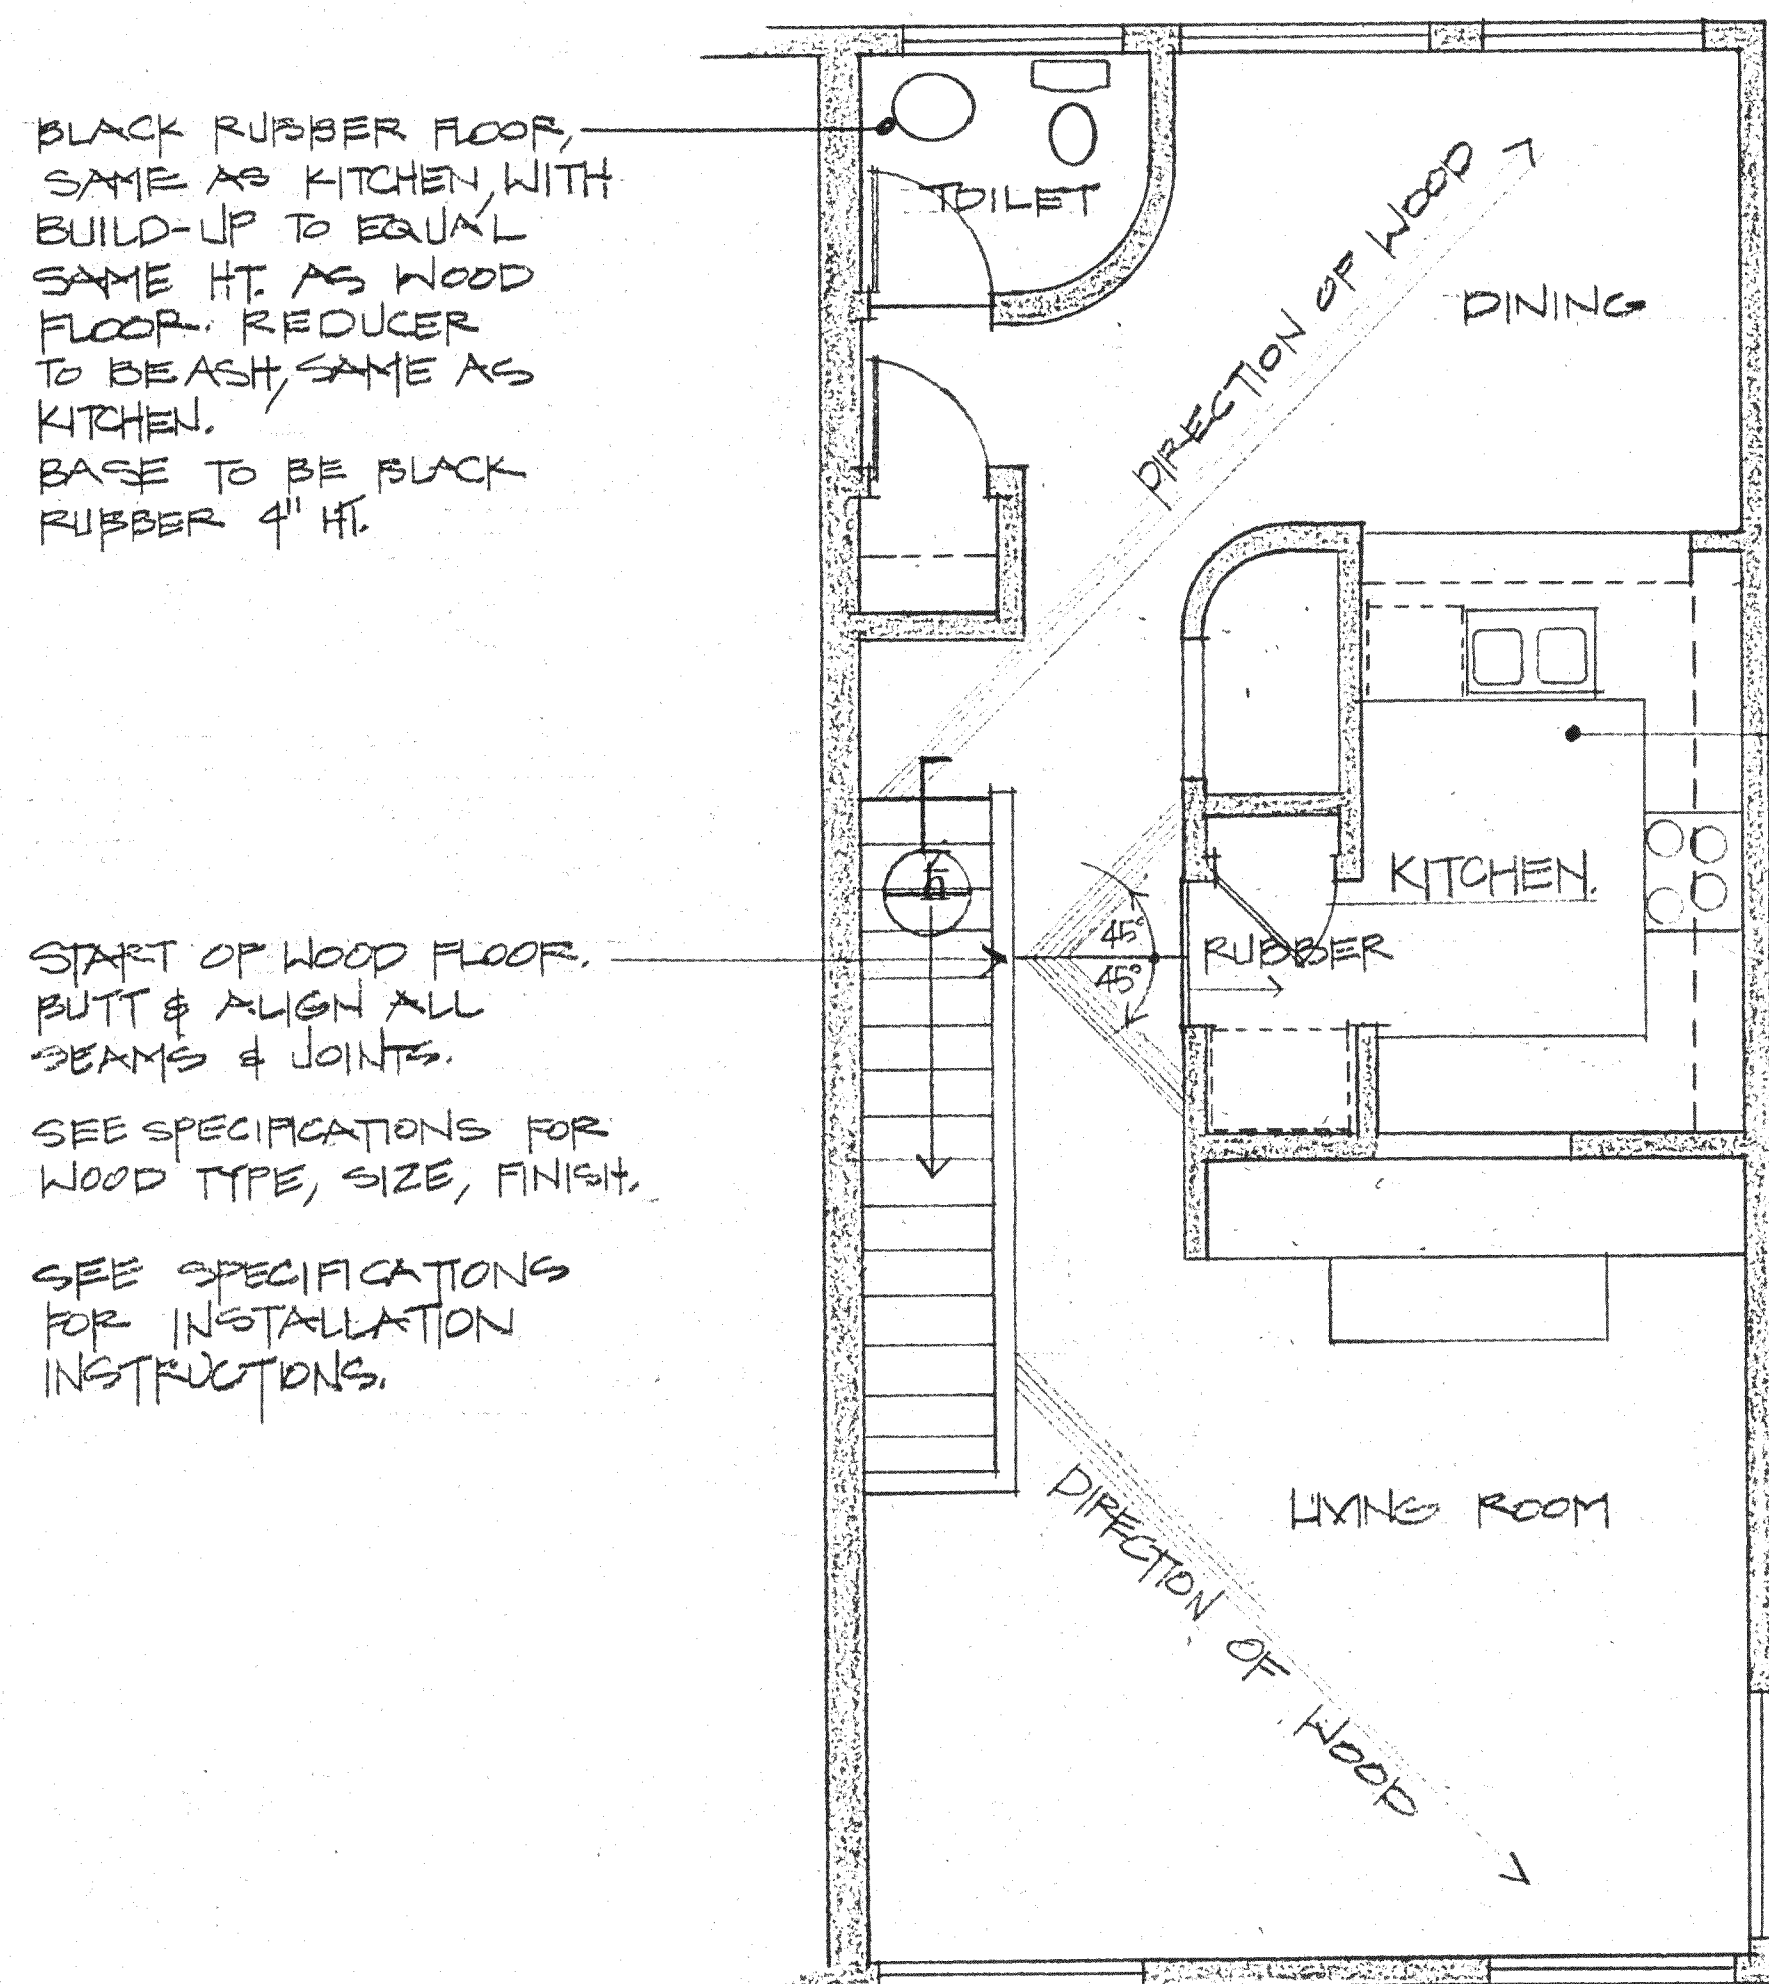

START OF WOOD FLOOR. BUTT & ALIGN ALL BEAMS & JOINTS.
SEE SPECIFICATIONS FOR WOOD TYPE, SIZE, FINISH.
SEE SPECIFICATIONS FOR INSTALLATION INSTRUCTIONS.

RUBBER FLOOR TILE "BULTOP" # FRI BLACK BY FORMS & SURFACES. BASE TO BE BLACK. TOP SET 4". EXISTING WOOD FLOOR TO REMAIN AS BASE FOR BUILD-UP TO EQUAL HEIGHT OF NEW WOOD FLOORS. ADD WOOD REDUCER @ ENTRANCE TO KITCHEN TO MATCH "ASH".


2ND FLOOR

1/4"=1'-0"

WOOD LANDING WITH BULDOSE @ RISER

CARPET START TOP RISER TO BOTTOM RISER

DETAIL @ STAIR
NOT TO SCALE

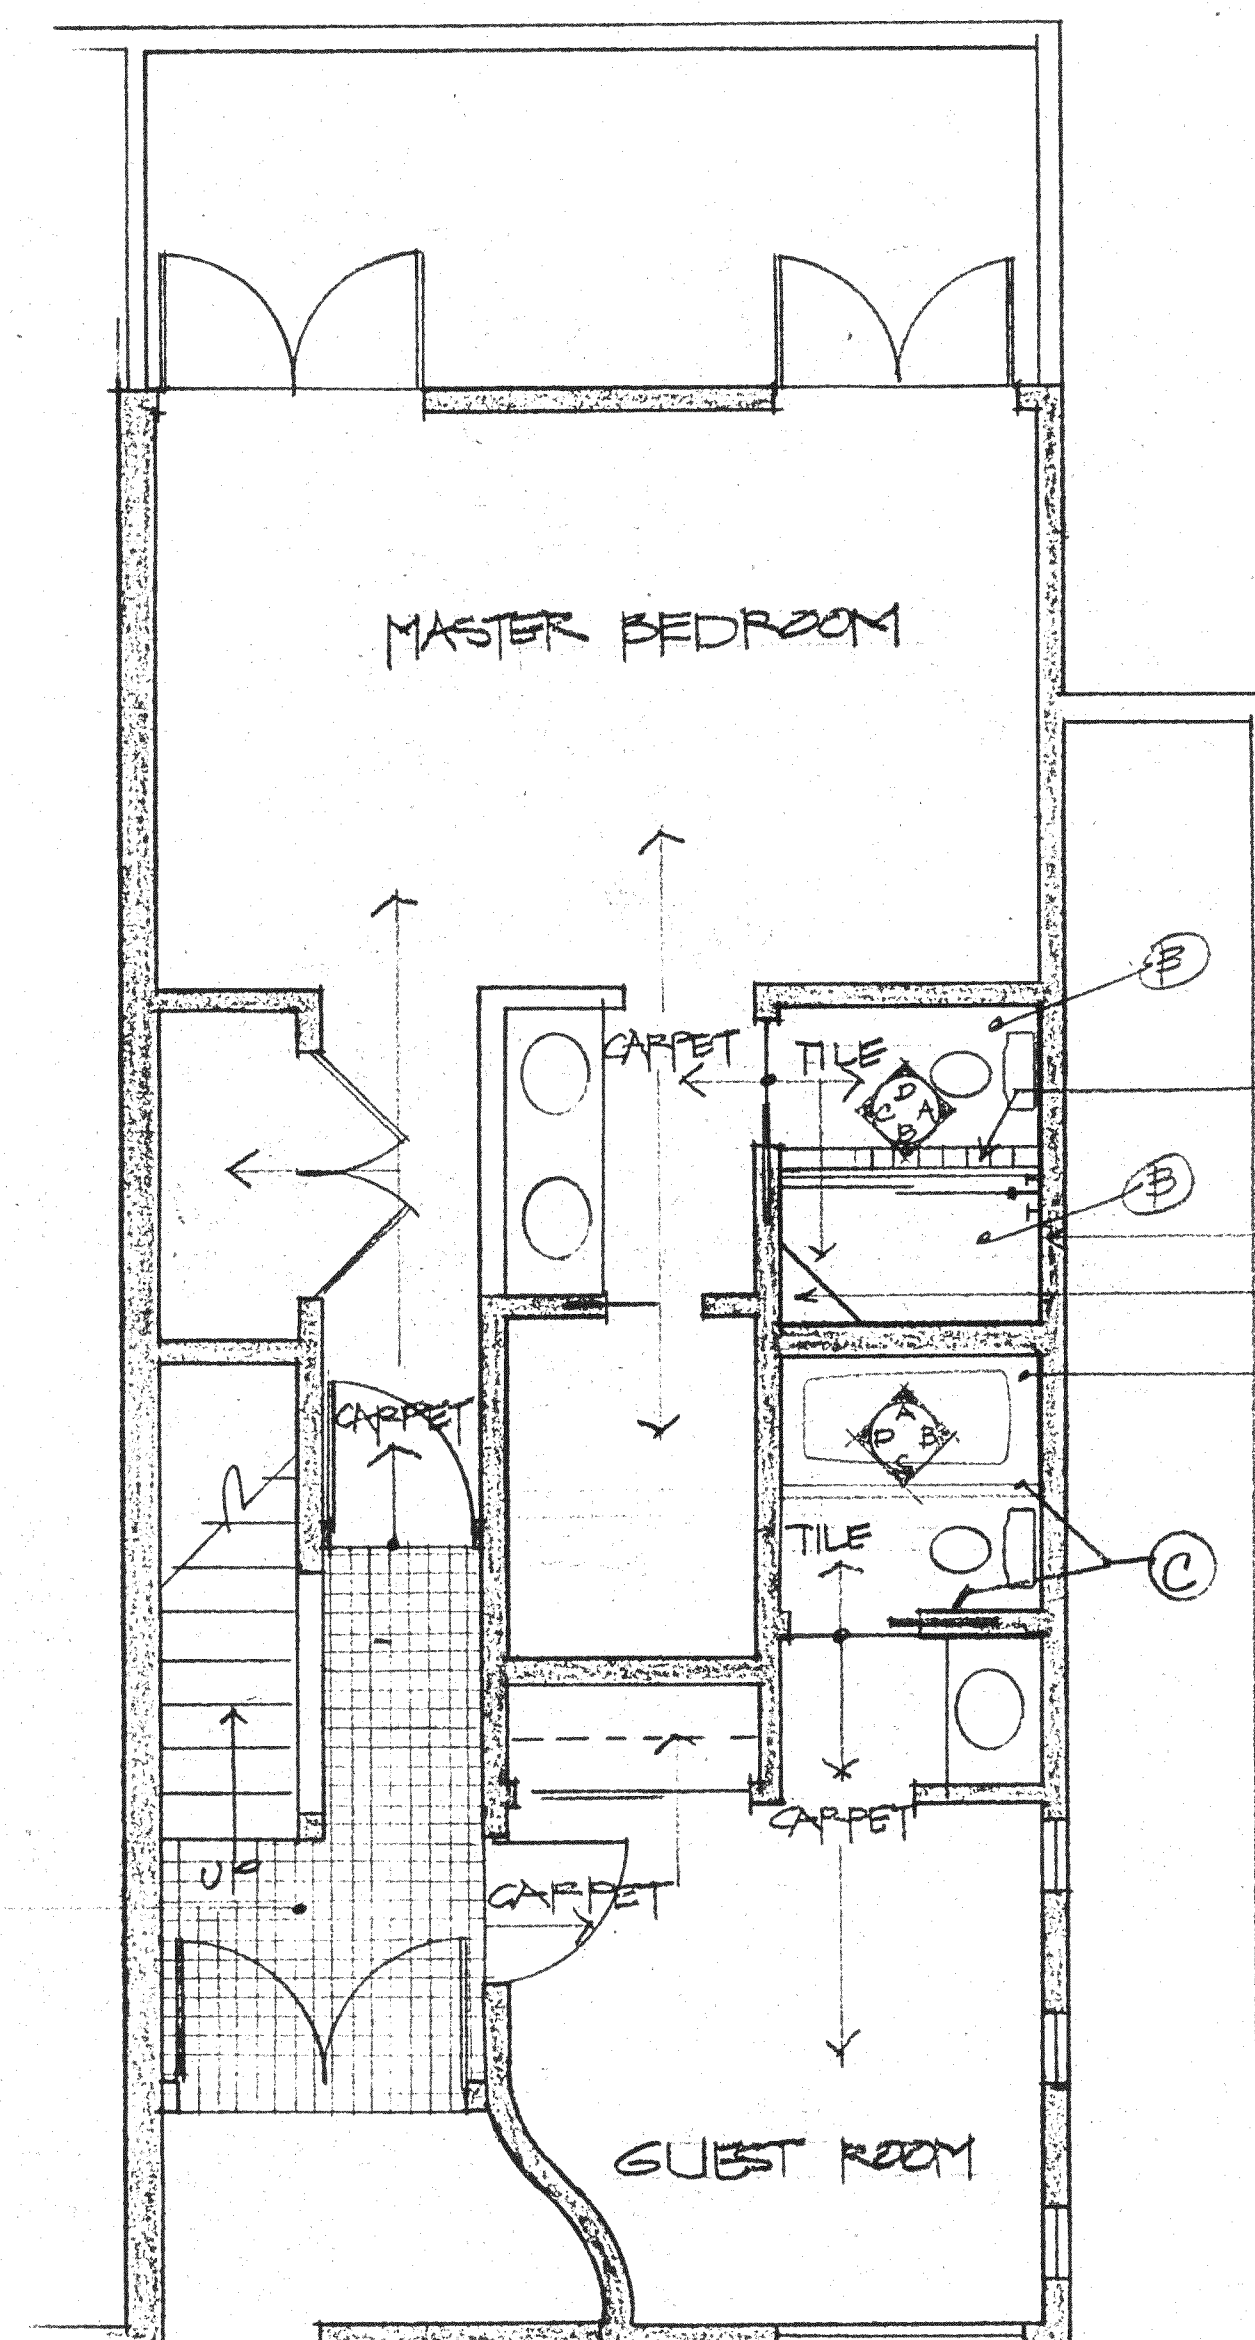

1ST FLOOR


1/4"=1'-0"

TILE & GROUT

- A AMERICAN CLEAN - GRAY TO MATCH EXISTING. GROUT WHITE
- B LATO FIDLESTICKS NA-12 GROUT COLOR -
- C LATO FIDLESTICKS NA-6 GROUT COLOR -
- D LATO FIDLESTICKS NA-5 GROUT COLOR -

GLASS BLOCK
TILE RECESS 12"H. X 14"W X 3"D.
TILE BENCH
ALL NEW TILE SURROUND WITH FIBERGLASS TUB SET IN. TILE HEIGHT 6'-8". TILE TO MATCH GRAY 4/4" X 4/4" ON PULLMAN. GROUT TO BE WHITE.
OWNER TO FURNISH ALL NEW FIXTURES.

SEE SPECIFICATIONS FOR TILE.

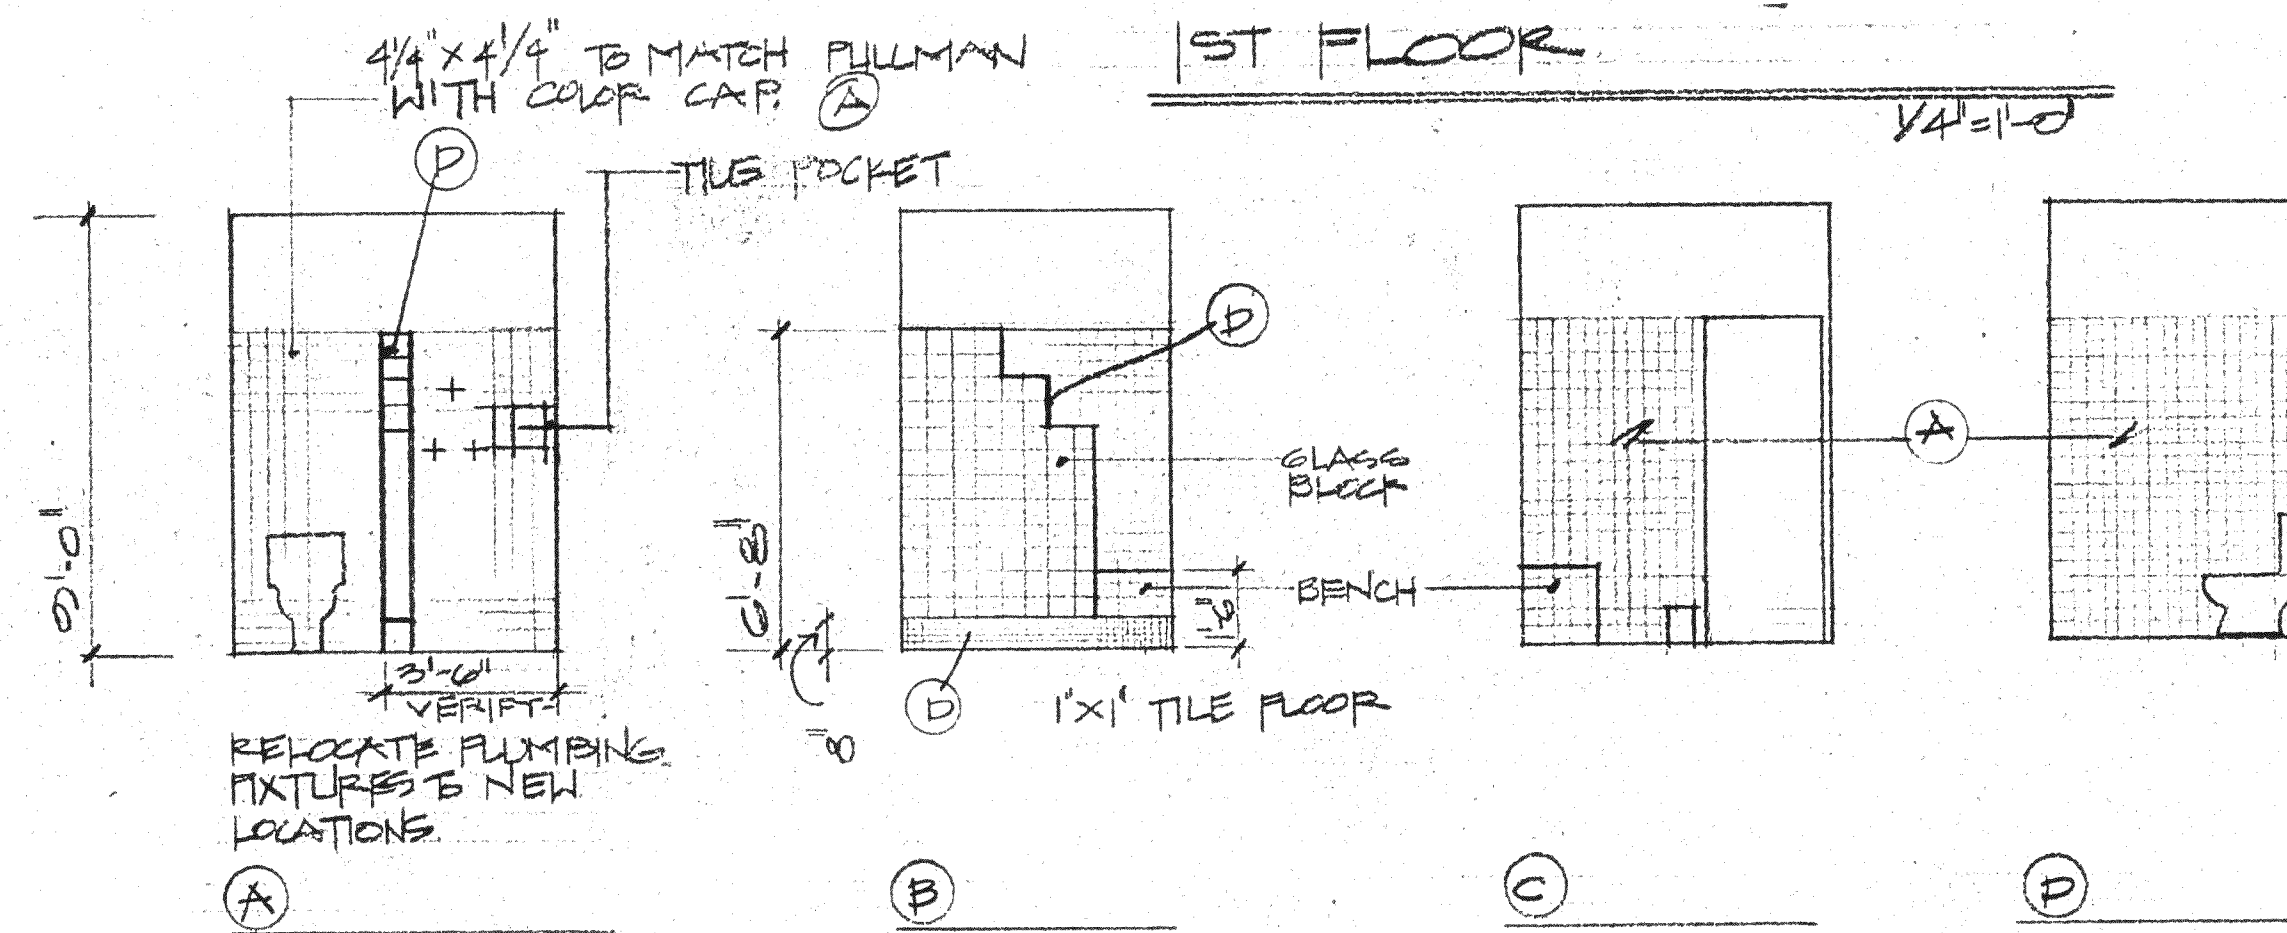

ELEVATIONS - MASTER BATH

1/4"=1'-0"

SHERIDAN DESIGN GROUP
2040 FAUST AVENUE, LONG BEACH, CALIFORNIA 90815
MAILING ADDRESS: P.O. BOX 92171, LONG BEACH, CALIFORNIA 90809
213-596-8303

REVISED 4-27-84
ALL TILE

FELDBERG RESIDENCE
2326 25TH STREET
SUITE A
SANTA MONICA, CA.
PROJECT: #8406

SHERIDAN DESIGN GROUP
2040 FAUST AVENUE, LONG BEACH, CALIFORNIA 90815
MAILING ADDRESS: P.O. BOX 92171, LONG BEACH, CALIFORNIA 90809
213-596-8303

1
2-21-84
DATE
SHEET